
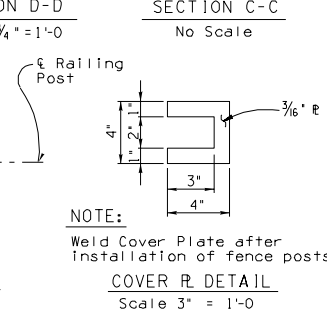
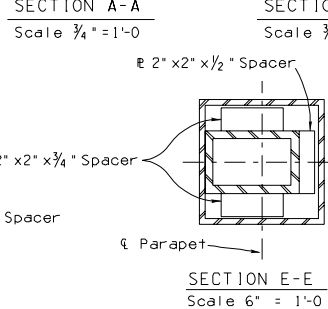
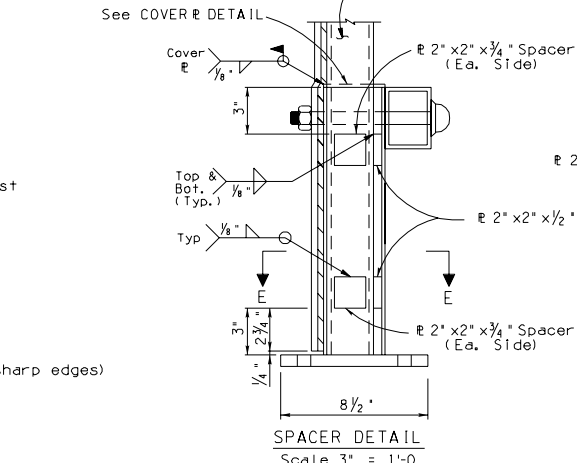
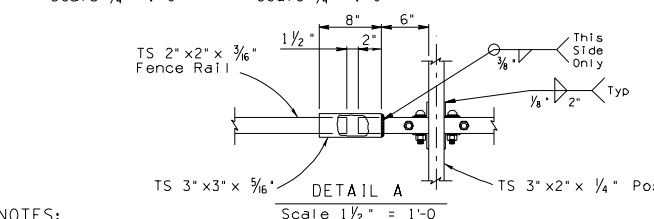
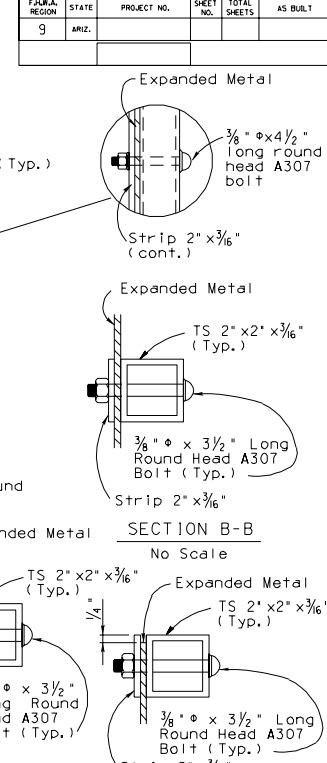
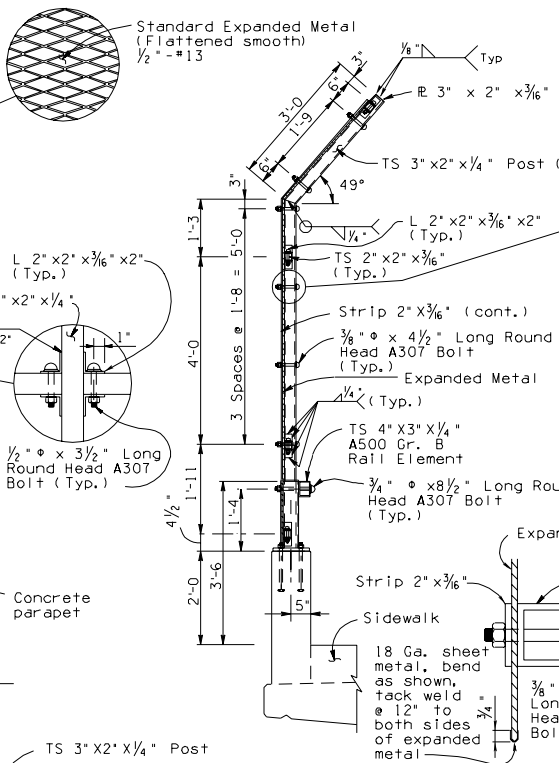
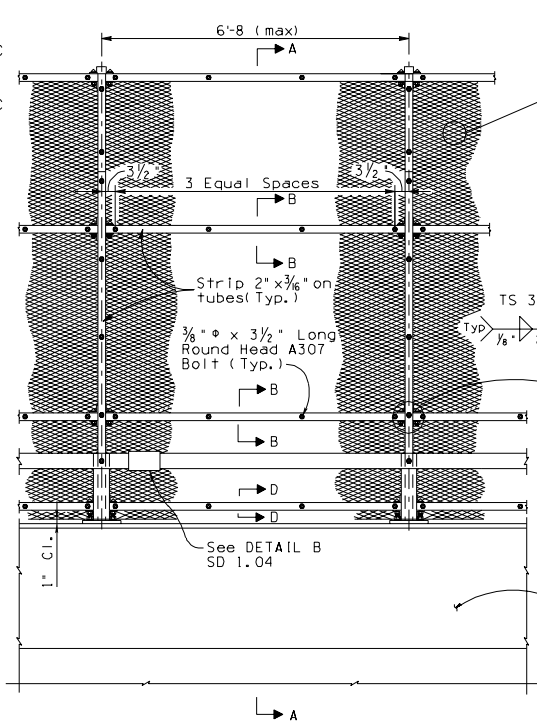


F.H.R.A. REGION	STATE	PROJECT NO.	SHEET NO.	TOTAL SHEETS	AS BUILT
9	ARIZ.				

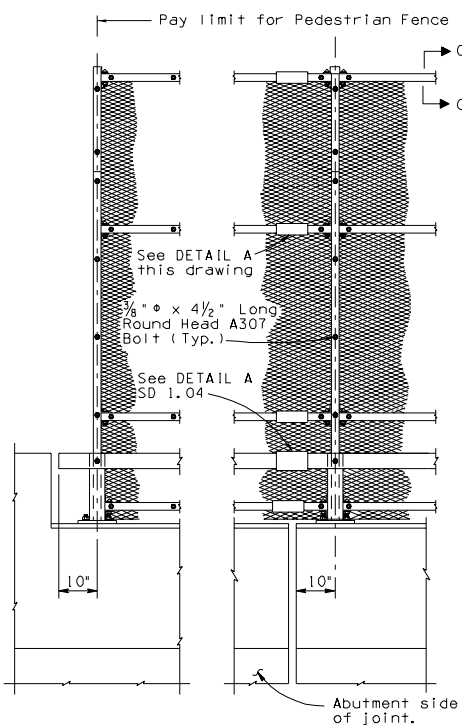

NOTES:

Standard Expanded Metal Mesh, posts, fittings and hardware shall conform to AASHTO 181 - Grade I or Grade II. The zinc coated fabric shall be Class C or D.

See SD 1.04 for details of railing, parapet and sidewalk and additional applicable notes.

See Bridge Drawings for length of Pedestrian Fence.

Standard Expanded Metal Mesh shall be flattened smooth grade. (No sharp edges)

Pay item includes all labor and materials for pedestrian fence and supports.

Item No. 6011133 PEDESTRIAN FENCE FOR BRIDGE RAILING
Measure: Linear Foot

DESIGN APPROVED		ARIZONA DEPARTMENT OF TRANSPORTATION INTERMODAL TRANSPORTATION DIVISION BRIDGE GROUP STRUCTURE DETAIL	
Shafiq H. Hatan		PEDESTRIAN FENCE FOR BRIDGE RAILING SD 1.04	
APPROVED FOR DISTRIBUTION		DRAWING NO.	
Daniel Davis		SD 1.05	
ROUTE	LOCATION	OF	
TRACS NO.			